


# Red Spruce Wind Energy Project

East of Beaverbank Road  
Municipality of East Hants

## PRELIMINARY SITE LAYOUT

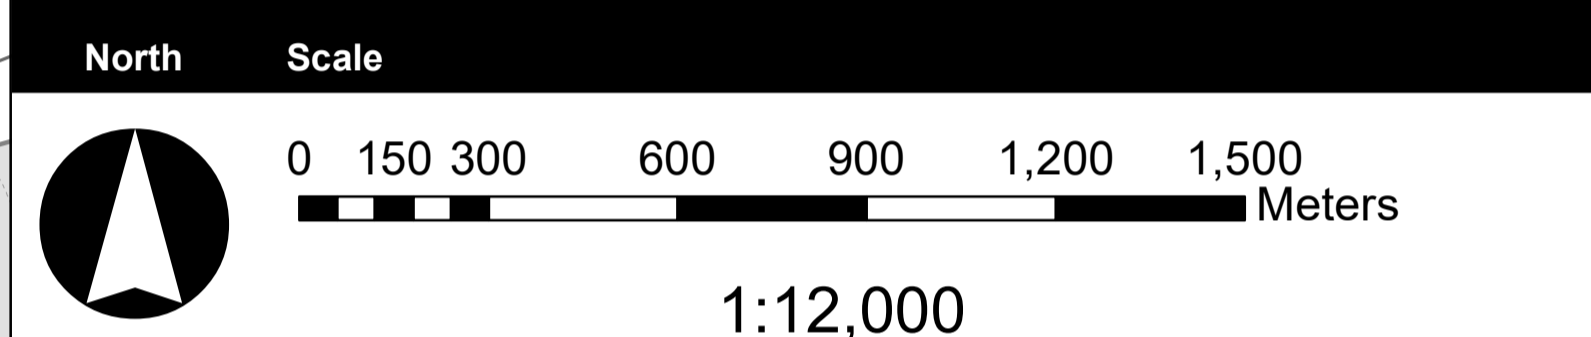

Legend

	Wind turbine generators
	Dwellings
	Watercourse
	Road
	Contours (meters)
	NSPI Transmission Line
	Other Property Parcels
	Project Parcels
	Wetlands

**Project Details**

Wind turbine generator: Up to 13  
 Capacity: Up to 78 MW  
 Hub height: Up to 108 m  
 POI: 34.5kV/230kV Transformer with substation

Notes: All distances measured to the centre of the proposed turbine base. Boundaries and dimensions subject to survey. Contour Interval: 2 feet	Drawn By: <b>J Parisé</b>	<b>Site Layout 1 Revision 1</b>
--	------------------------------	-------------------------------------

Coordinate System: NAD 1983 CSRS UTM Zone 20N  
 Projection: Transverse Mercator  
 Datum: North American 1983 CSRS

Site Plan Data Sources:  
 Nova Scotia Topographic Database (NSTDB) 1:10,000 Series  
 Wet Area Mapping Derived from Nova Scotia Department of Natural Resources (NSDNR) Forestry Mapping Data  
 Property Boundaries from Service Nova Scotia & Municipal Relations (SNSMR) Digital Property Mapping Series, reproduced and distributed with the permission of Service Nova Scotia & Municipal Relations

Date: 19/04/2022